


George Street Study Area




George Street Sites: Ground Floor Plan 1:1000

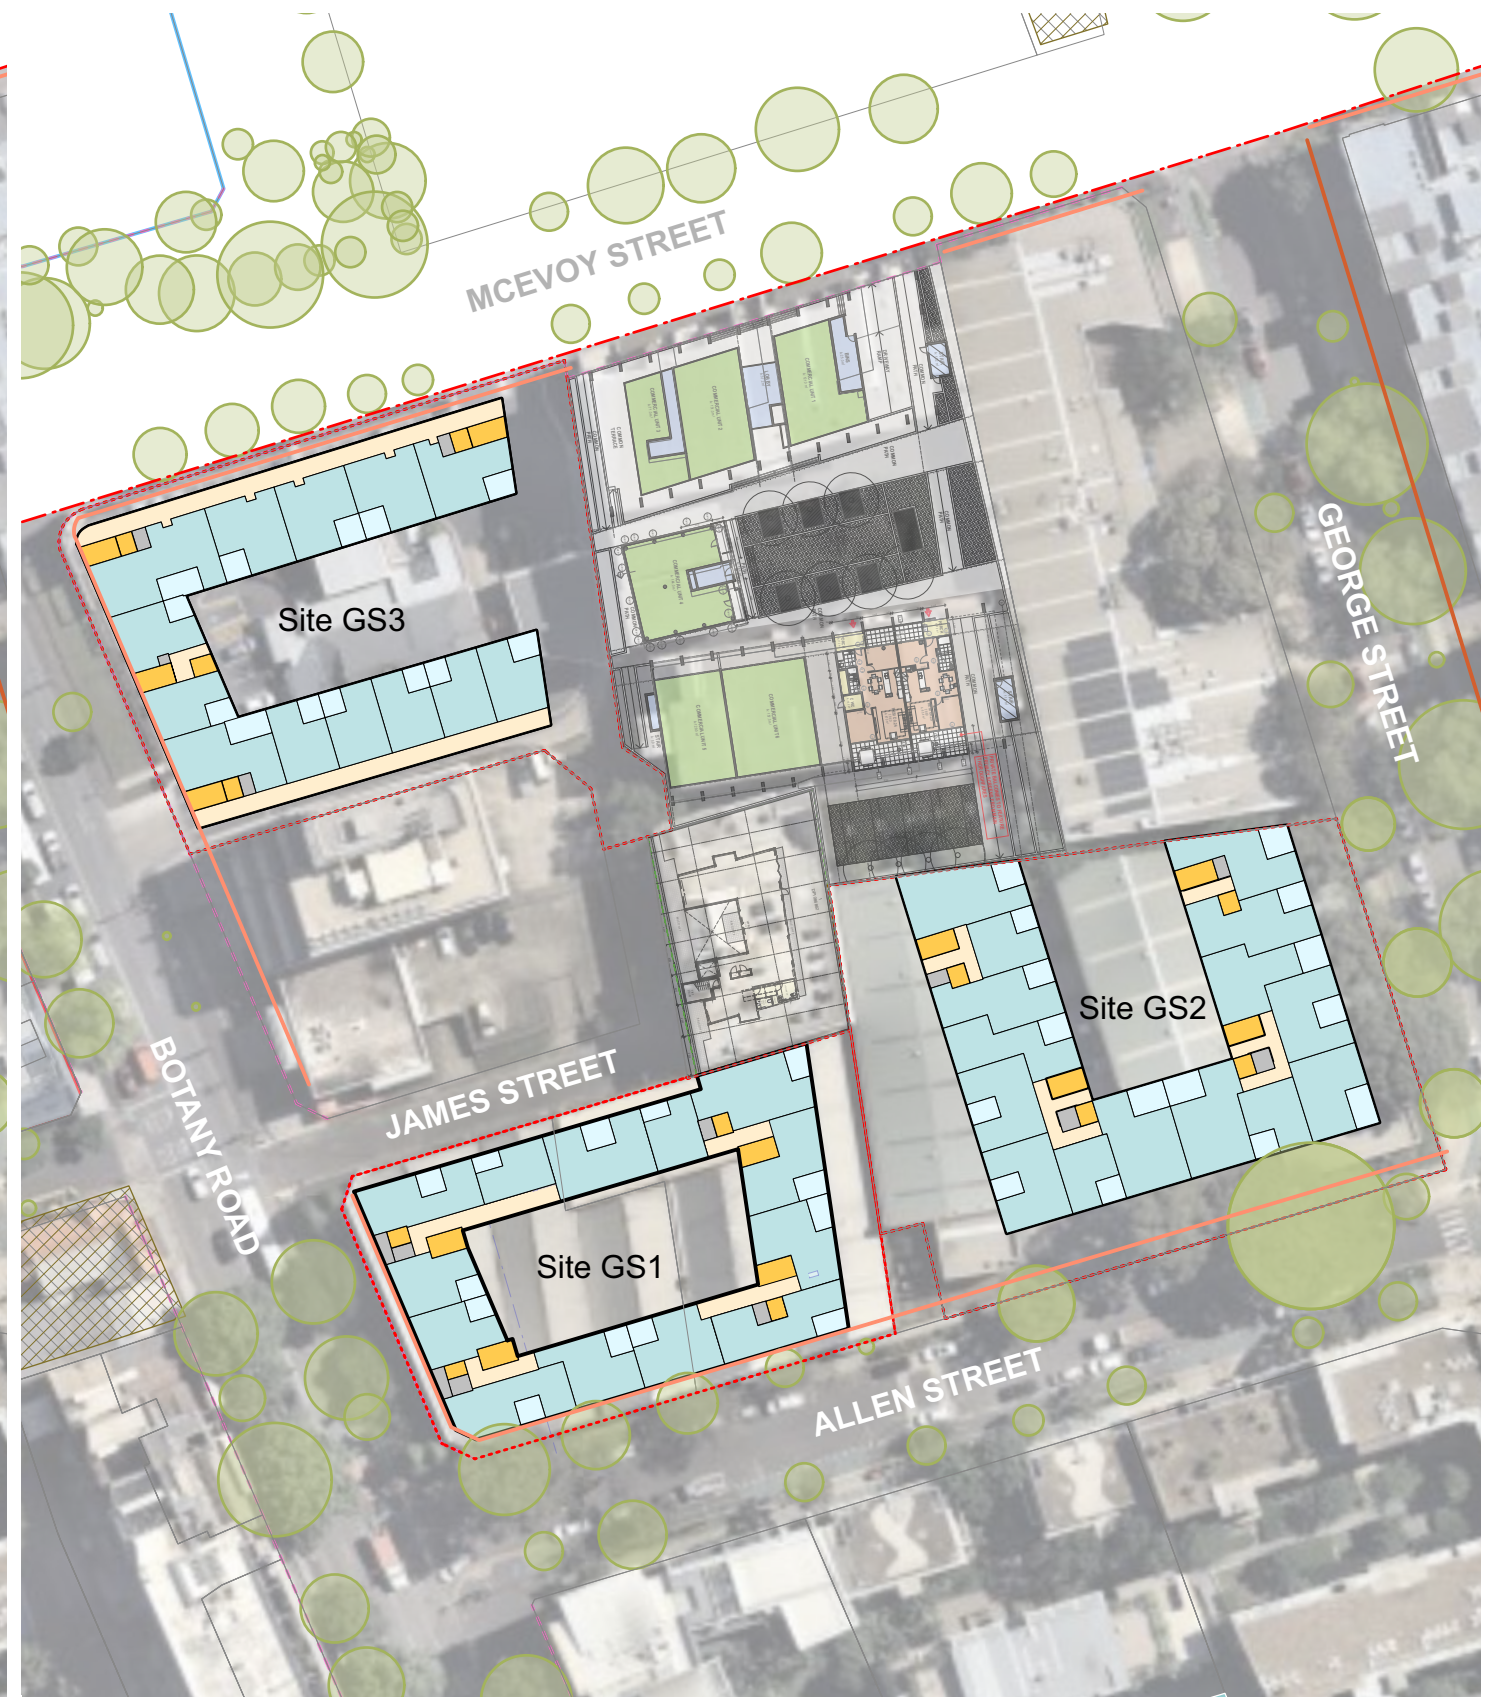

George Street Sites: Typical Upper Plan 1:1000

Legend:

- Commercial
- Residential
- Vertical Circulation
- Horiz Circulation
- Deep Soil Landscape
- Communal Open Space
- Services

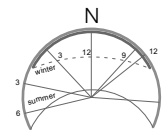

hill thalis + OLSSON
 ARCHITECTURE + URBAN PROJECTS PTY LTD
 LEVEL 4, 68-72 Wentworth Ave
 Surry Hills NSW 2010 Australia
 T 02 9211 0276 F 02 9291 3171
 E admin@hillthalis.com.au www.hillthalis.com.au
 E info@olssonassociates.com.au www.olssonassociates.com.au
 Nominated Architects: Philip Thalis #6790 Sarah Hill #5285
 Nominated Architect: Russell Olsson #7079

Height and FSR Study
 23.06

City Of Sydney

George Street Sites

GSa

22/8/23